



Barta 18

Explanatory article, assembly description for **Temporary building/tent.**

- Assembly Time: 40 h
- Disassembling Time: 16 h
- Fabric Coverage: ~100%
- Max weight: 2500 kg

Mandatory:


- Secure the floor frame to the ground

Options:


- Screw piles
- Stakes driven into the ground
- Concrete posts/base with connectors.

Connectors are provided by Glamphouse

*Structure does not require Foundation or any permanent base

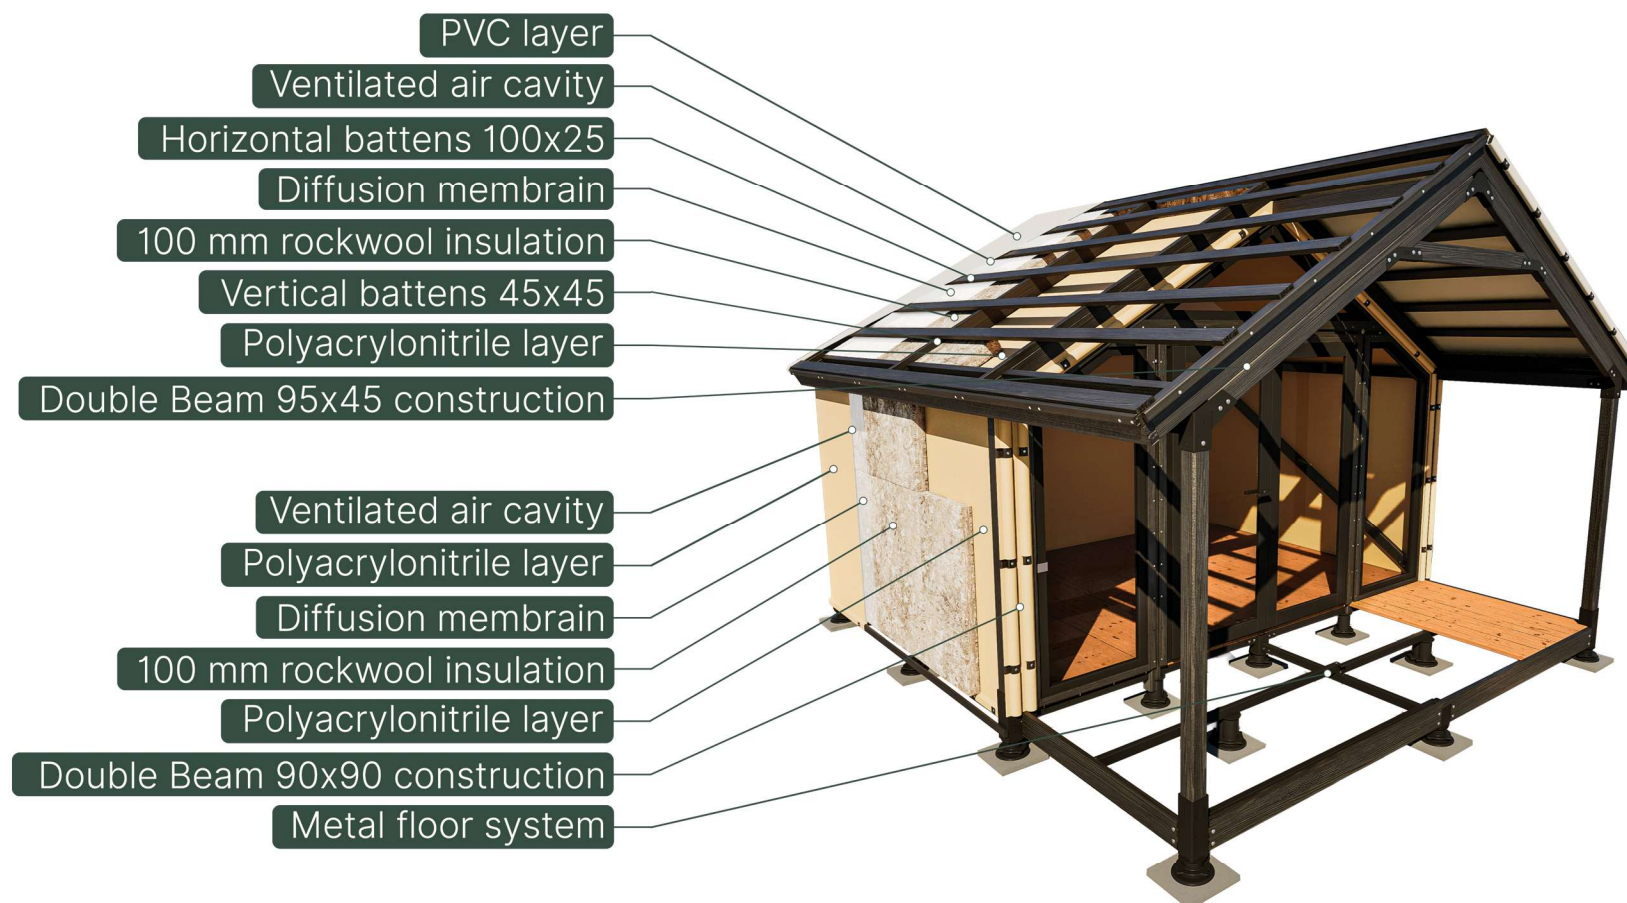

*Height is measured with floor system type 1 excluding adjustable legs

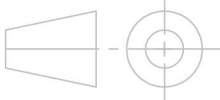GLAMP HOUSE	WEIGHT:		FIRST ANGLE PROJECTION	
	KG			
DESCRIPTION: -				
MATERIAL:	SIZE	DWG NO.		
	A3	Barta 18		
SCALE 1:60		Sheet 1 of 1		REV.