
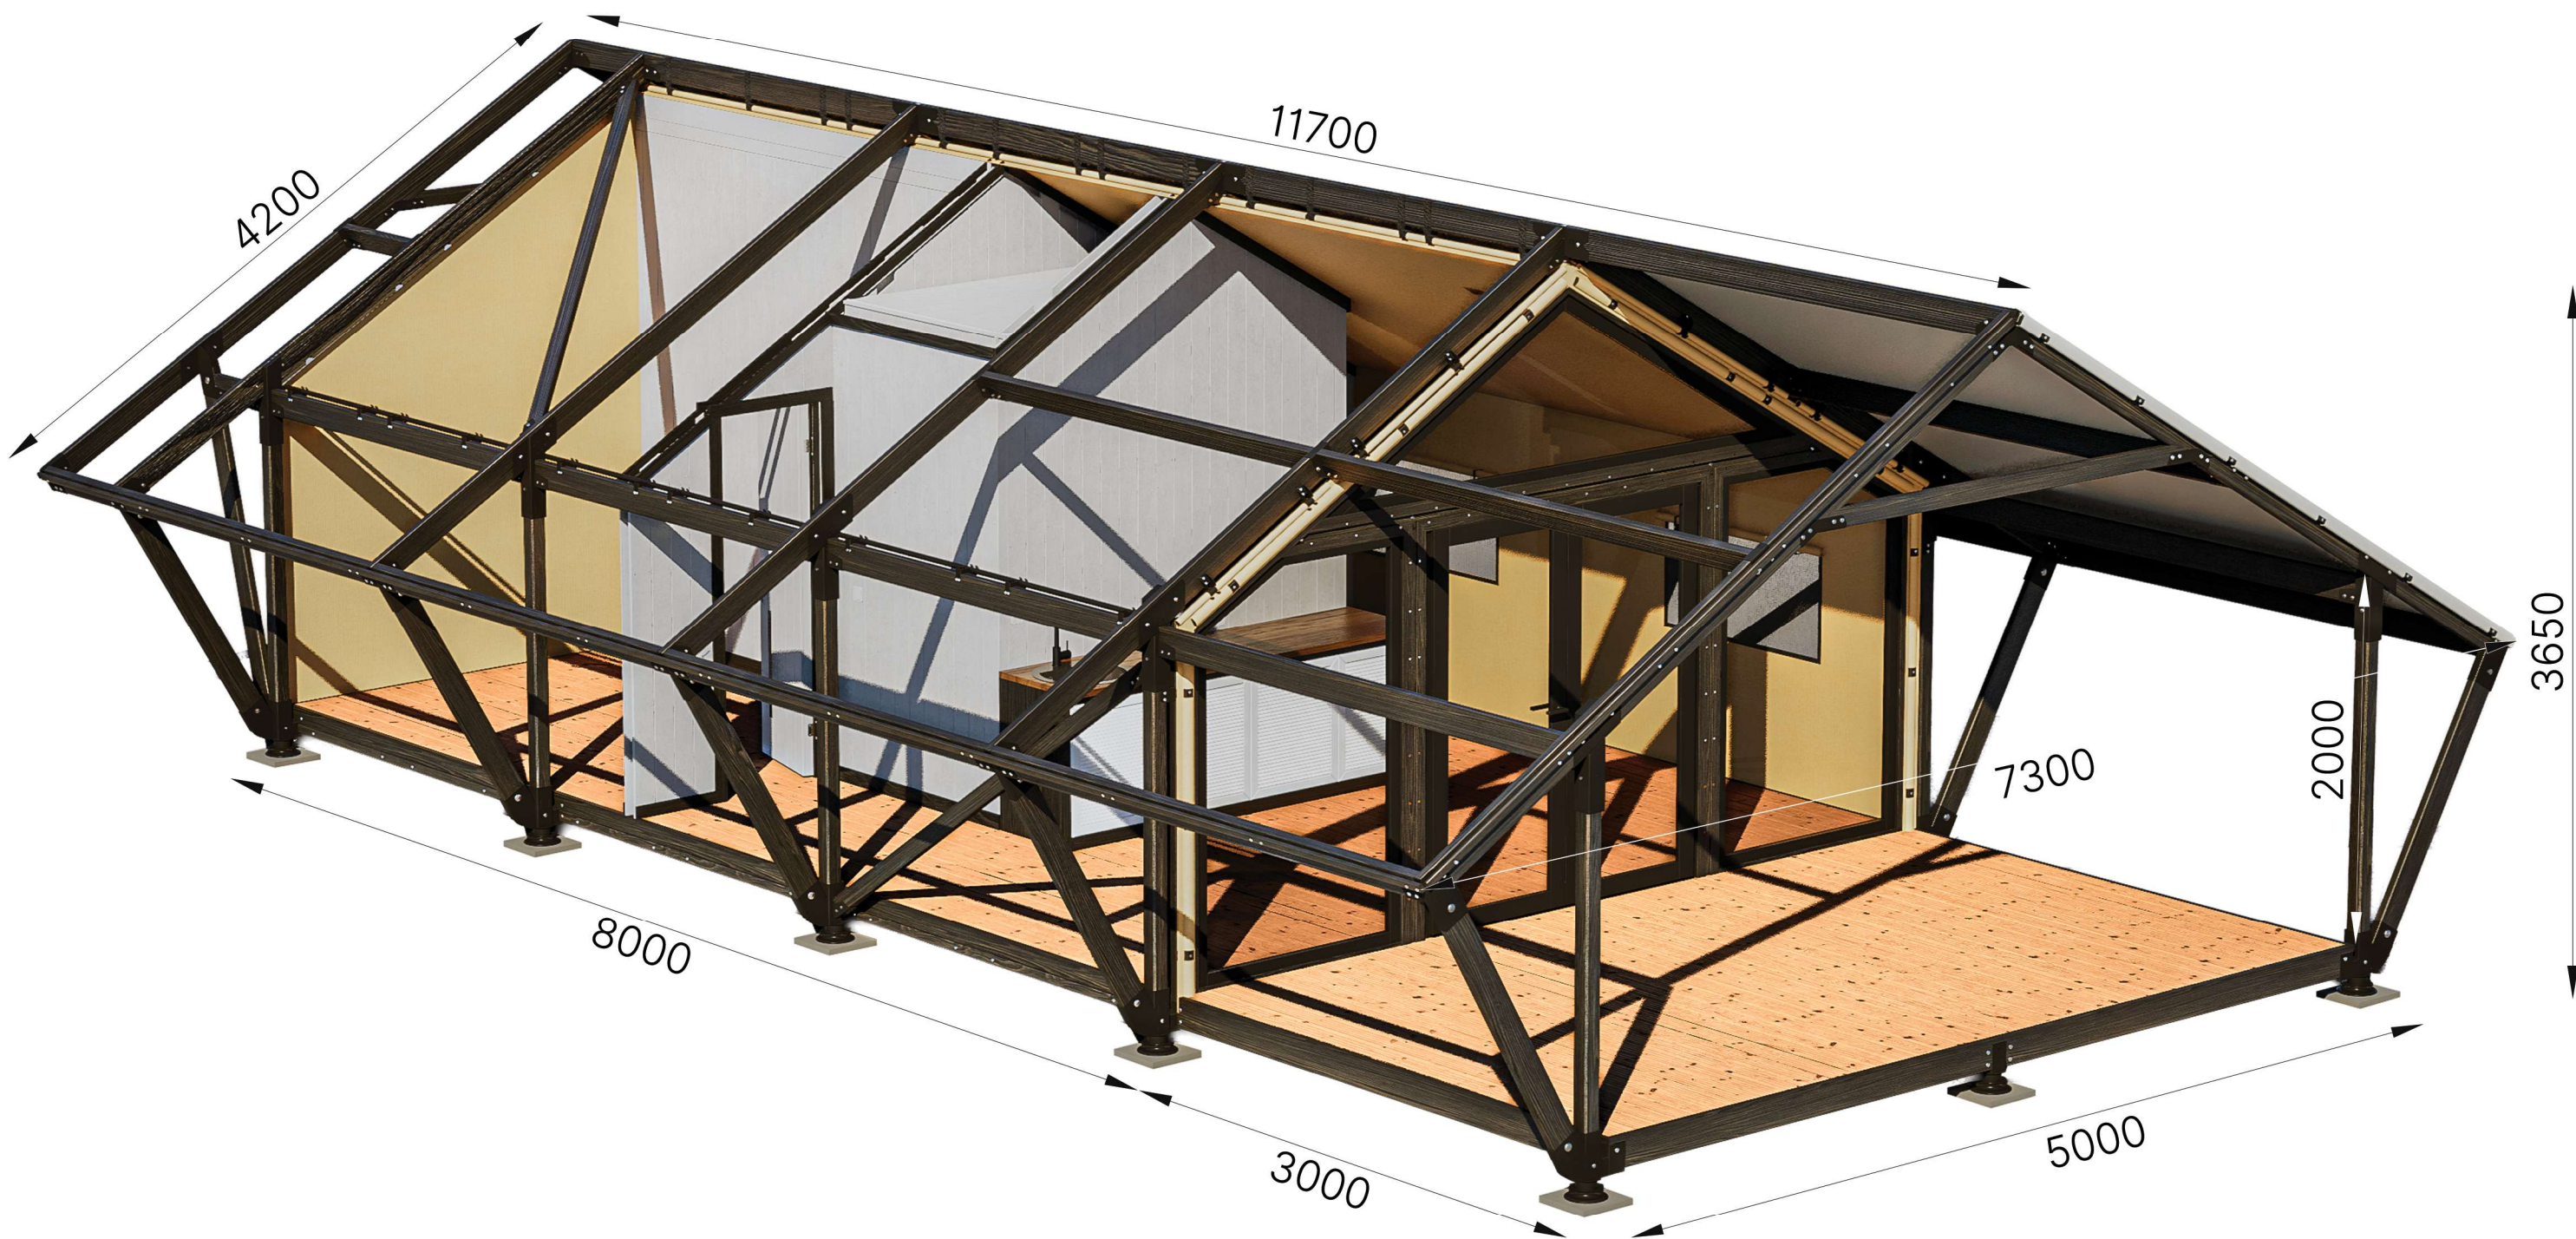


* Informative

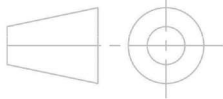

Height is measured with floor system type 1 excluding adjustable legs

GLAMP HOUSE	WEIGHT: KG		FIRST ANGLE PROJECTION		
	DESCRIPTION: -				
MATERIAL:	SIZE A3		DWG NO. BARTA Safari 55 General dimensions		
	SCALE 1:30		Sheet 1 of 1		REV.